


A34 Corridor

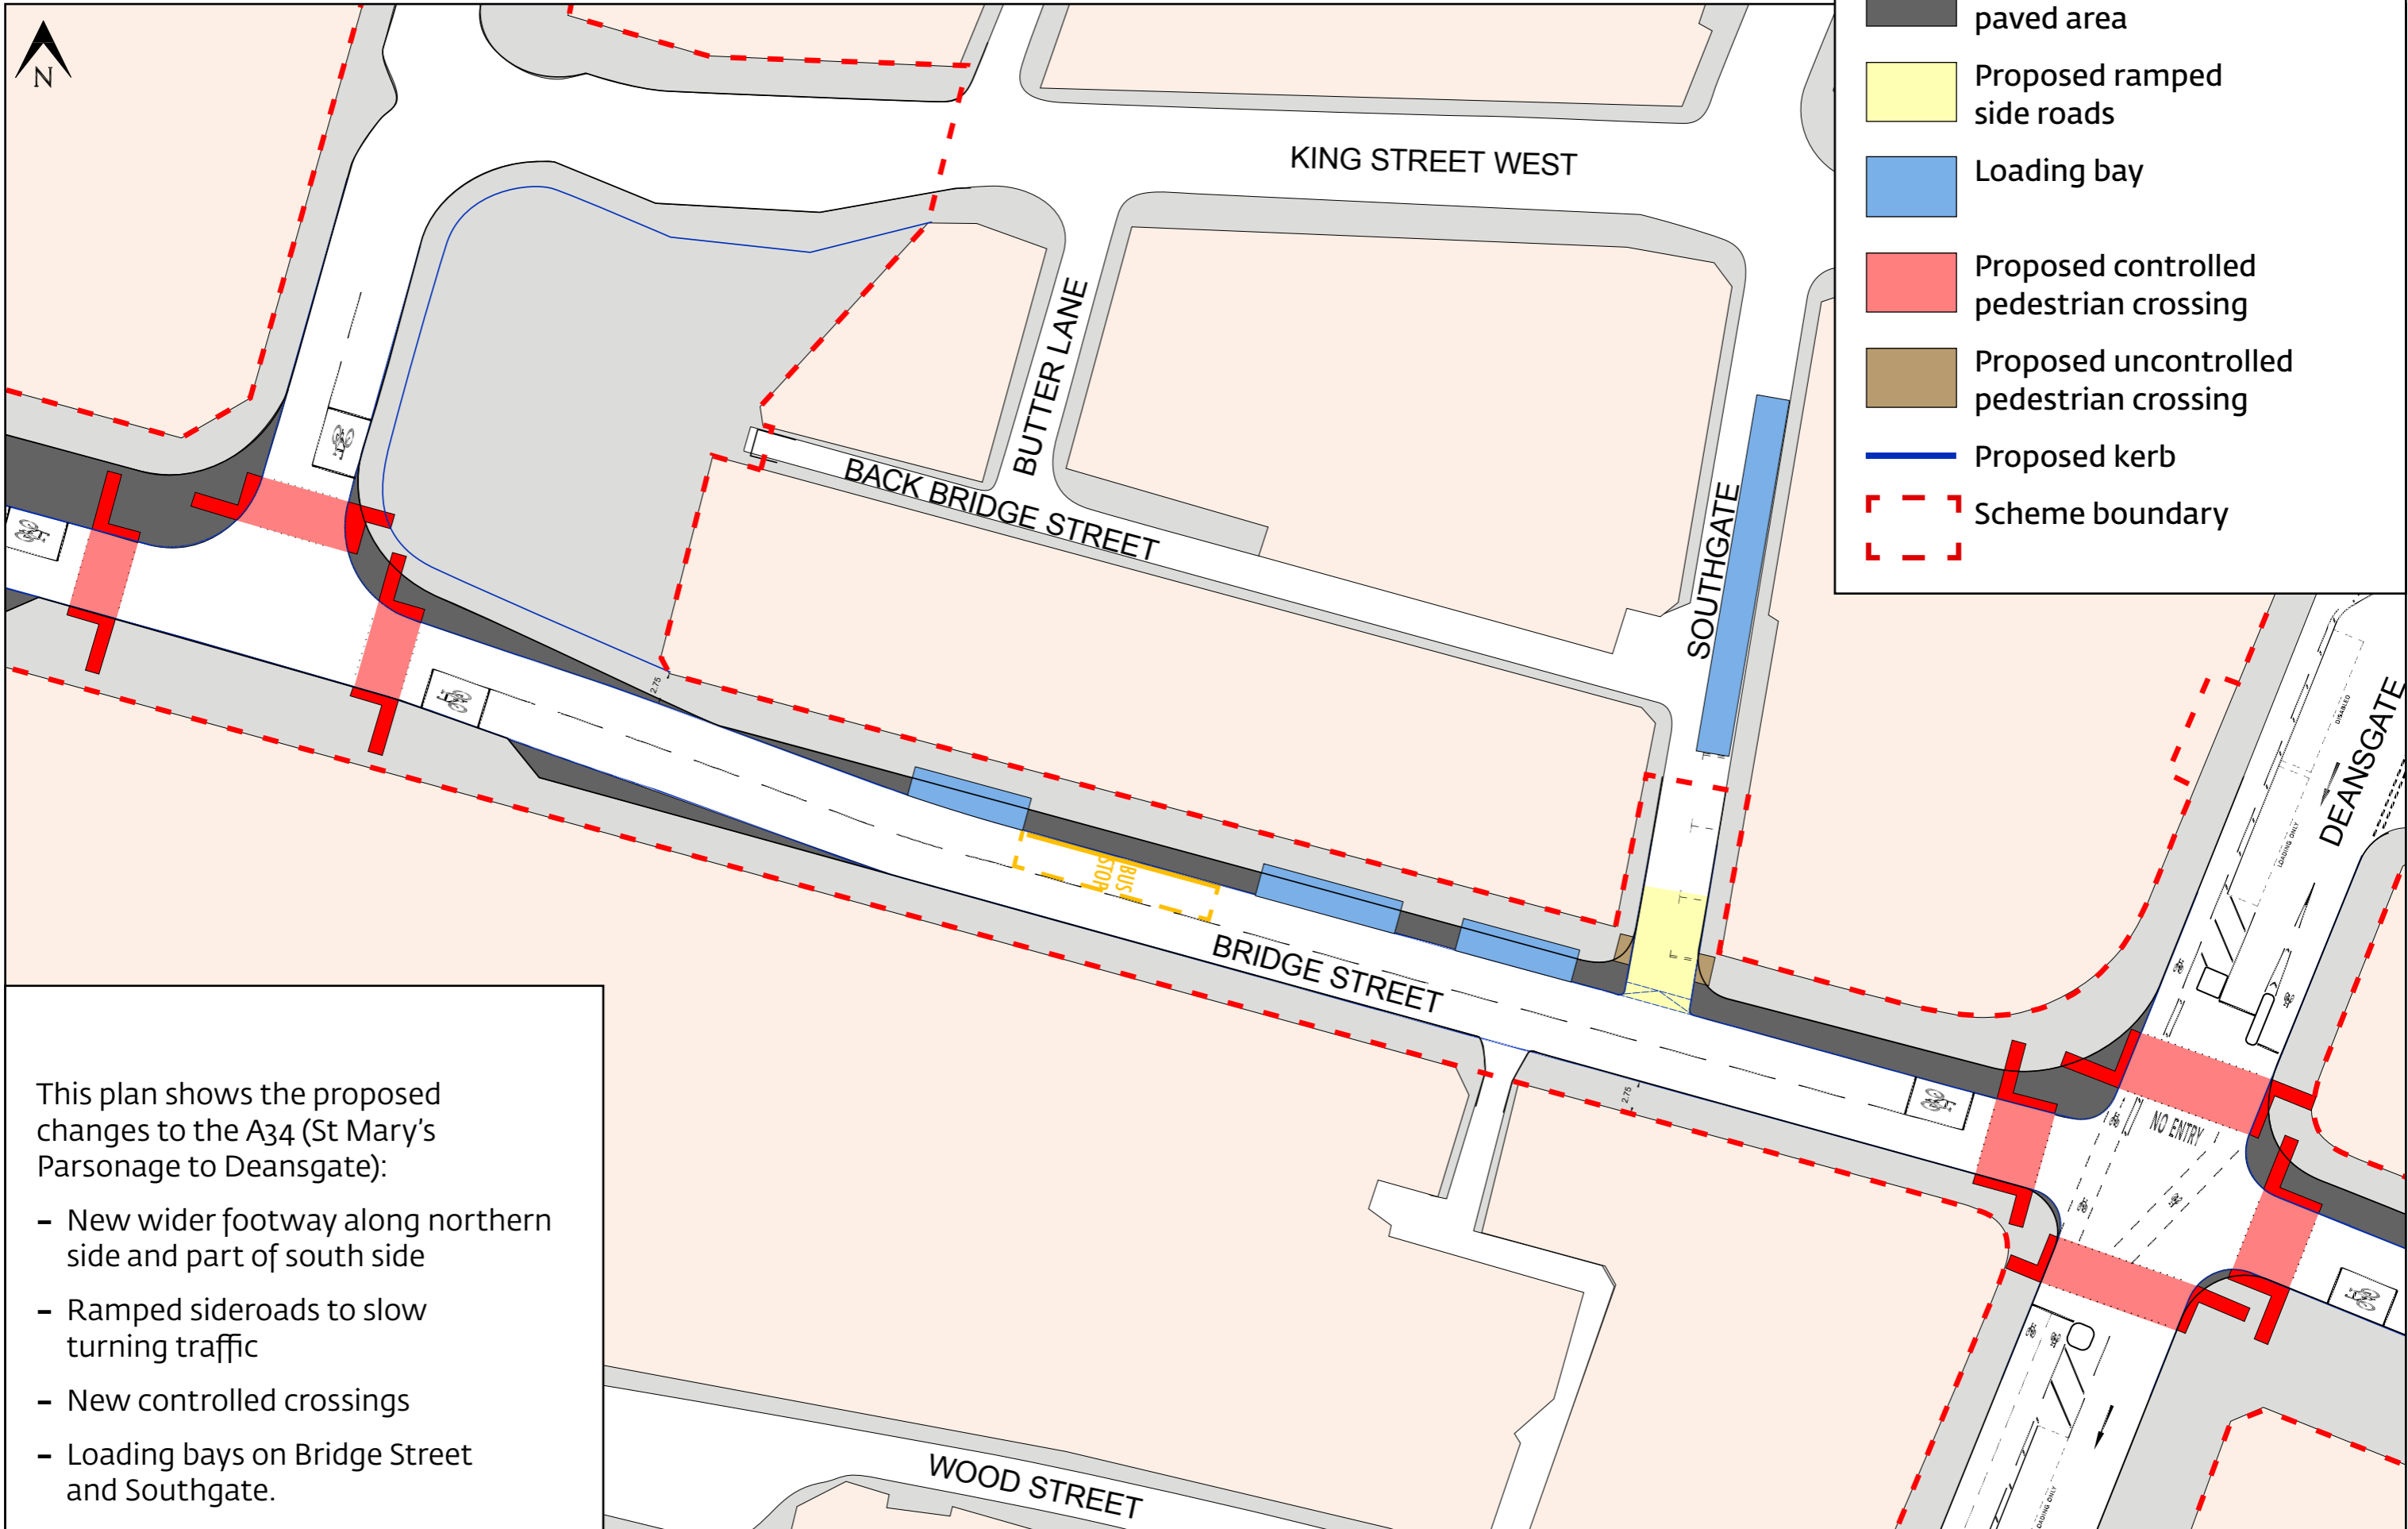

Key

- Proposed footway/
paved area
- Proposed ramped
side roads
- Loading bay
- Proposed controlled
pedestrian crossing
- Proposed uncontrolled
pedestrian crossing
- Proposed kerb
- Scheme boundary

This plan shows the proposed changes to the A34 (St Mary's Parsonage to Deansgate):

- New wider footway along northern side and part of south side
- Ramped sideroads to slow turning traffic
- New controlled crossings
- Loading bays on Bridge Street and Southgate.