


Phase 2 design

This plan shows the changes to take place on the junction of Burnage Lane, Grangethorpe Drive, and Crossley Road.

- Controlled pedestrian crossings
- Double yellow lines to prevent parking on the junction area
- Continuous raised walkway across the junction of Alexandra Drive and Crossley Road
- Footway resurfacing at all corners of the junction

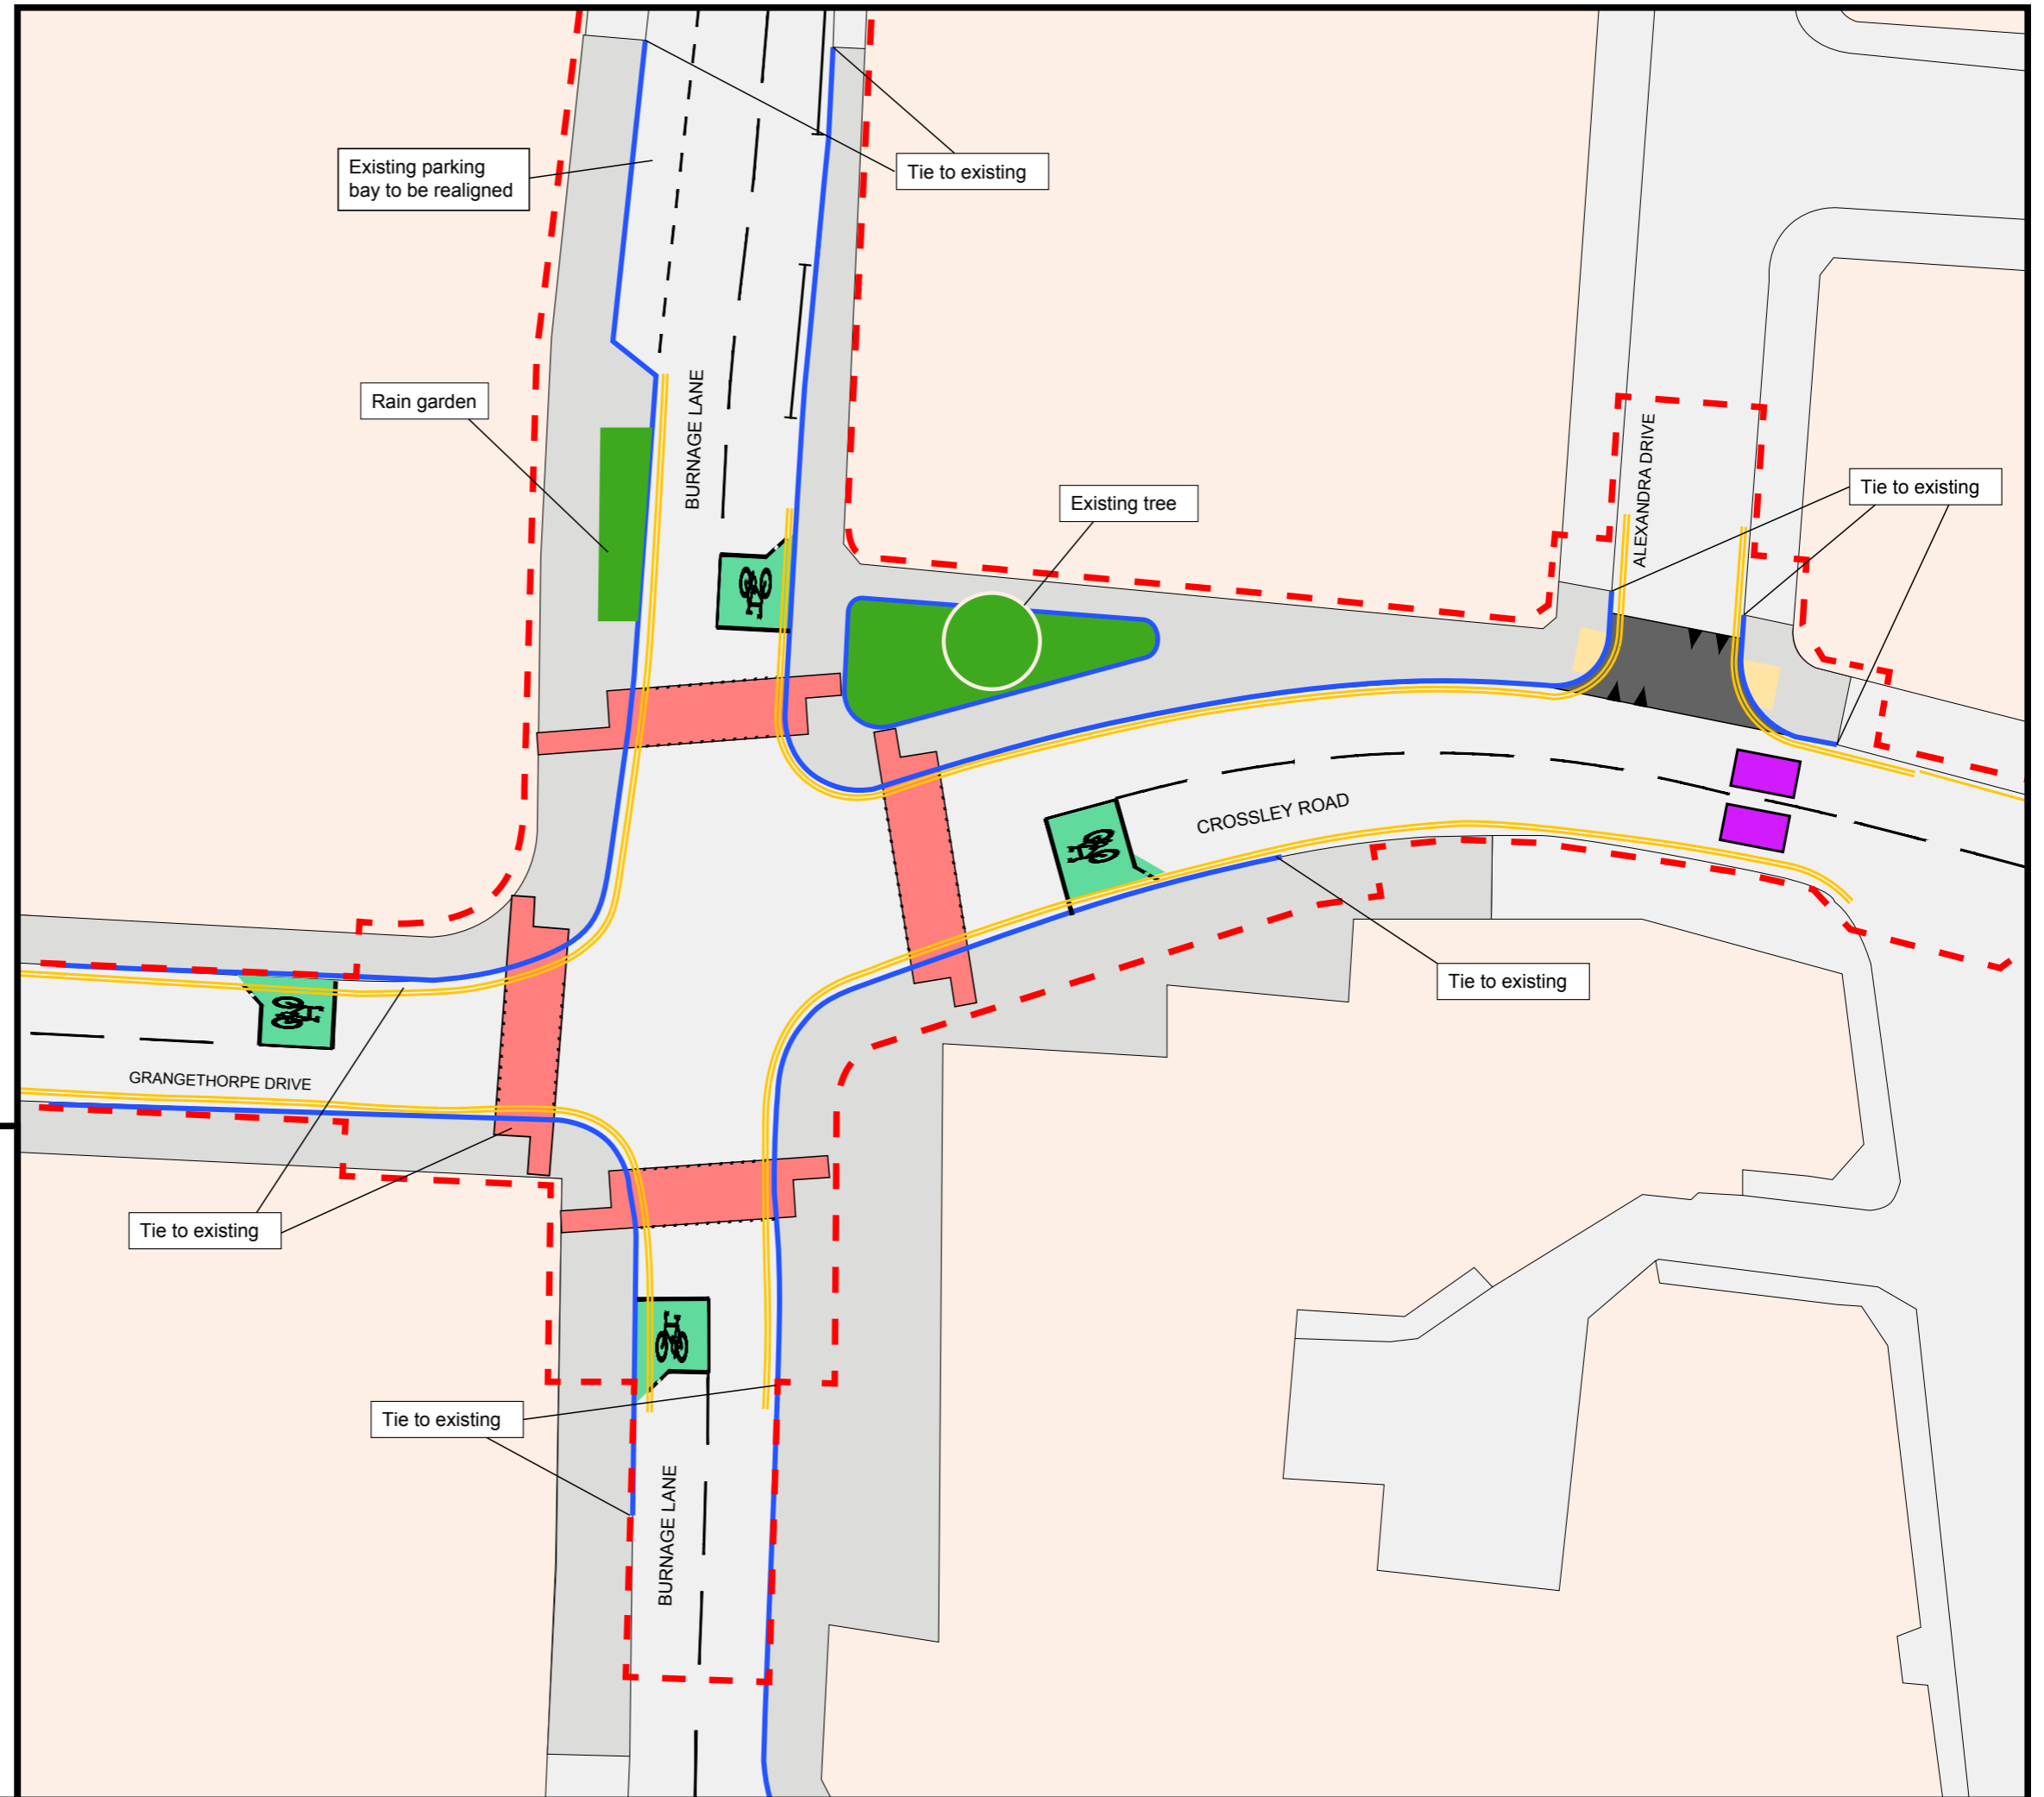

KEY

- Works boundary
- Kerbs
- Raised continuous walkway
- Footway resurfacing
- Crossing and tactile paving
- Tactile buff paving
- == Double yellow lines
- Single yellow lines
- Speed cushions