


A6 Sparrow Crossing

This plan shows the proposed new crossing on the A6:

- Bus stop north of Belvoir Avenue to be extended
- Proposed parking bay to be installed north of Mayford Road
- Existing bus stop north of Mayford Road to be relocated south of Mayford Road, in place of an existing parking bay
- Proposed new signal-controlled sparrow crossing, consisting of separate crossing points for pedestrians and cyclists
- Proposed new footway buildouts
- Proposed rain garden south of crossing
- Proposed new filter to be installed on Belvoir Avenue opposite the cyclist crossing point
- The existing crossing will be removed to be replaced with the new one between Belvoir Avenue and Mayford Road.

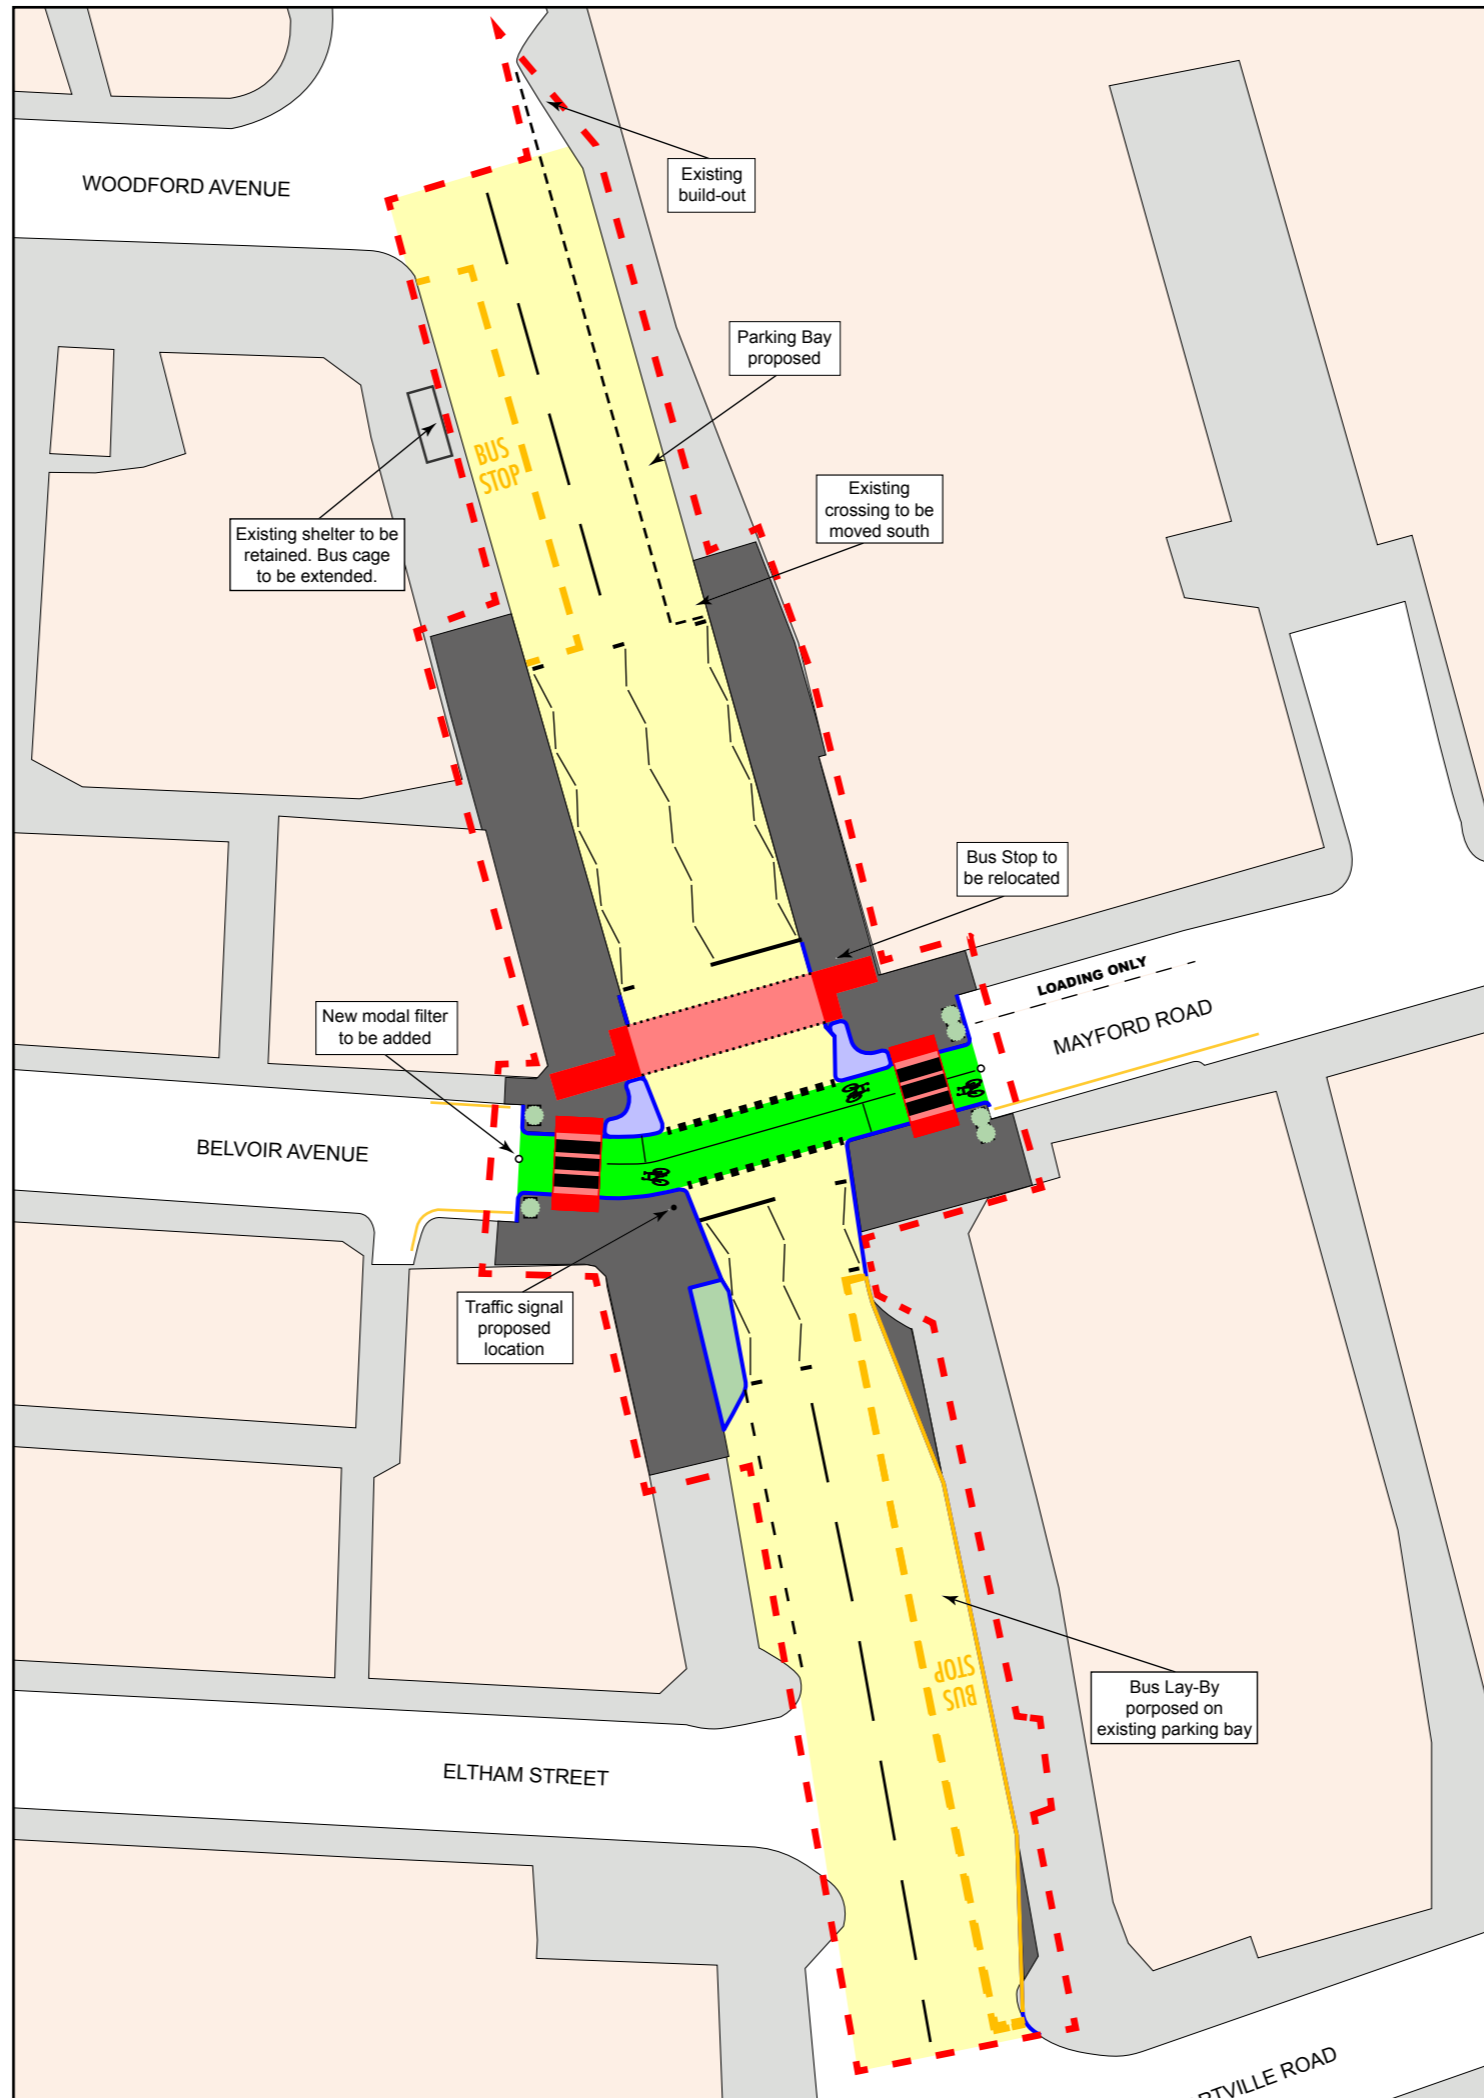

KEY

- Proposed footway/ paved area
- Proposed cycle tracks
- Proposed build outs
- Proposed controlled crossing
- Proposed zebra crossing
- Proposed rain garden
- Planters
- Proposed kerb
- Existing no waiting restrictions
- Proposed bollard
- Scheme boundary